

TOPSHAM • DEVON







PROPERTIES AT BERKELEY PARK

1	Derwent	4 Bed Detached Chalet Bungalow
2	Derwent	4 Bed Detached Chalet Bungalow
3	Derwent	4 Bed Detached Chalet Bungalow
5	Oxley	2 Bed Detached Bungalow
6	Oxley	2 Bed Detached Bungalow
7	Harlington	3 Bed Detached Bungalow
9	Oxley	2 Bed Detached Bungalow
10	Hartwell	2 Bed Detached Bungalow
11	Hartwell	2 Bed Detached Bungalow
12	Hartwell	2 Bed Detached Bungalow
13	Hartwell	2 Bed Detached Bungalow
14	Harcourt	3 Bed Detached House
15	Harcourt	3 Bed Detached House
16	Harcourt	3 Bed Detached House
17	Denton	3 Bed Detached House
18	Harcourt	3 Bed Detached House
32	Oxley	2 Bed Detached Bungalow
45	Petworth	3 Bed Detached Bungalow
46	Derwent	4 Bed Detached Chalet Bungalow
47	Derwent	4 Bed Detached Chalet Bungalow
50	Denton	3 Bed Detached House
51	Saltram	3 Bed Detached House
52	Harcourt	3 Bed Detached House
53	Harlington	3 Bed Detached Bungalow
54	Oxley	2 Bed Detached Bungalow
60	Harlington	3 Bed Detached Bungalow



BERKELEY PARK

A desirable development of two, three & four bedroom bungalows and houses on the edge of sought after Topsham.

Crisp white render married with rustic handmade clay brick facades create striking exteriors and bags of kerb appeal. Heritage Homes are proud to bring to market this impressive development which offers a range of carefully designed Zero-carbon contemporary homes.

It's not just a case of style over substance, these homes are jam packed with the latest energy saving tech. Extensive photovoltaic solar panels, air source heat pumps and underfloor heating to the ground floor, all come as standard, as well as electric car chargers and triple glazed windows. Packed with dense insulation in both floors, roof & walls, these homes will be the most energy efficient & economical that you have ever

Each home, is built to the acclaimed Heritage Diamond Specification with luxury handleless kitchens which include a multitude of high quality appliances, walk-in showers, Vitra & Grohe bathroom fittings and fully landscaped gardens. What's more, each home comes with at least 2 parking spaces, which is a real rarity in Topsham.

The high standards of workmanship, specification and thoughtful approach to each and every home combined with their location means these homes will not be available for long.

To arrange a viewing please call +44 (0)1392 822066





Let us show you the way to your dream home



Let's Move To Topsham

Consistently rated as one of the most desirable places to live in the UK, Topsham appeals to all types of home-hunter.

Specification

Fitted for a finish beyond compare, both inside and out, the homes at Berkeley Park will exude luxury, fine living and a specification second to none.

Homes and Floorplans

With bungalows now added to our superior collection there is even more choice available. Whether it's a 2, 3 or 4 bedroom home luxury comes guaranteed.

Directions

Location, Location. Excellent road links, direct routes into the city and to the M5 motorway makes this one of Exeter's finest locations.



ZERO-Carbon New Homes

Less than 1% of homes built annually Contemporary, light, open in the United Kingdom are built to Zero Carbon energy standards. Enjoy the financial benefits of a Zero-carbon home whilst energy prices rise all around.



Inspirational Interiors

spaces where every detail has been considered to create your dream home.

CONTENTS



LET'S MOVE TO TOPSHAM

TRANQUIL, QUAINT & COSMOPOLITAN

Consistently rated as one of the most desirable places to live in the UK, Topsham appeals to all types of home-hunter.

Situated on the banks of the Exe Estuary and surrounded by nature, it's easy to fall in love with the town on your very first visit, which is why so many sightseers return to lay down roots. Its excellent school and pre-school, play group, open air swimming pool and other outdoor pursuits appeal to families looking to settle down, while the more mature residents enjoy its range of clubs and societies, along with an assortment of amenities that mean they rarely need to travel out of town.

Eating out is a popular past time of the locals, which is to be expected, given the high quality restaurants to choose from. There's something for everyone, from the award-winning Essence of India to the more traditional Salutation Inn and the Galley Fish Restaurant - one of many fine seafood eateries.

Washing down the cuisine with a beverage or two is also a joy with a wonderful selection of pubs including the Topsham Cellar offering their own selection of 5 award winning wines produced at their vineyard less than 2 miles away. Topsham is also renowned for its cream teas, purveyed in many a quaint West Country Café and farm shop.

Getting to and from Topsham couldn't be simpler with a regular rail service to Exeter, Exmouth and even London, a handy motorway network and Exeter International Airport enabling residents to easily travel overseas.

When it comes to property, Topsham is famous for its Dutch-style houses and Victorian terraces while more contemporary developments ensure a charming mix of the old and new. As you would expect, demand for property is high but once you're fully installed as a Topsham resident there'll be no turning back.












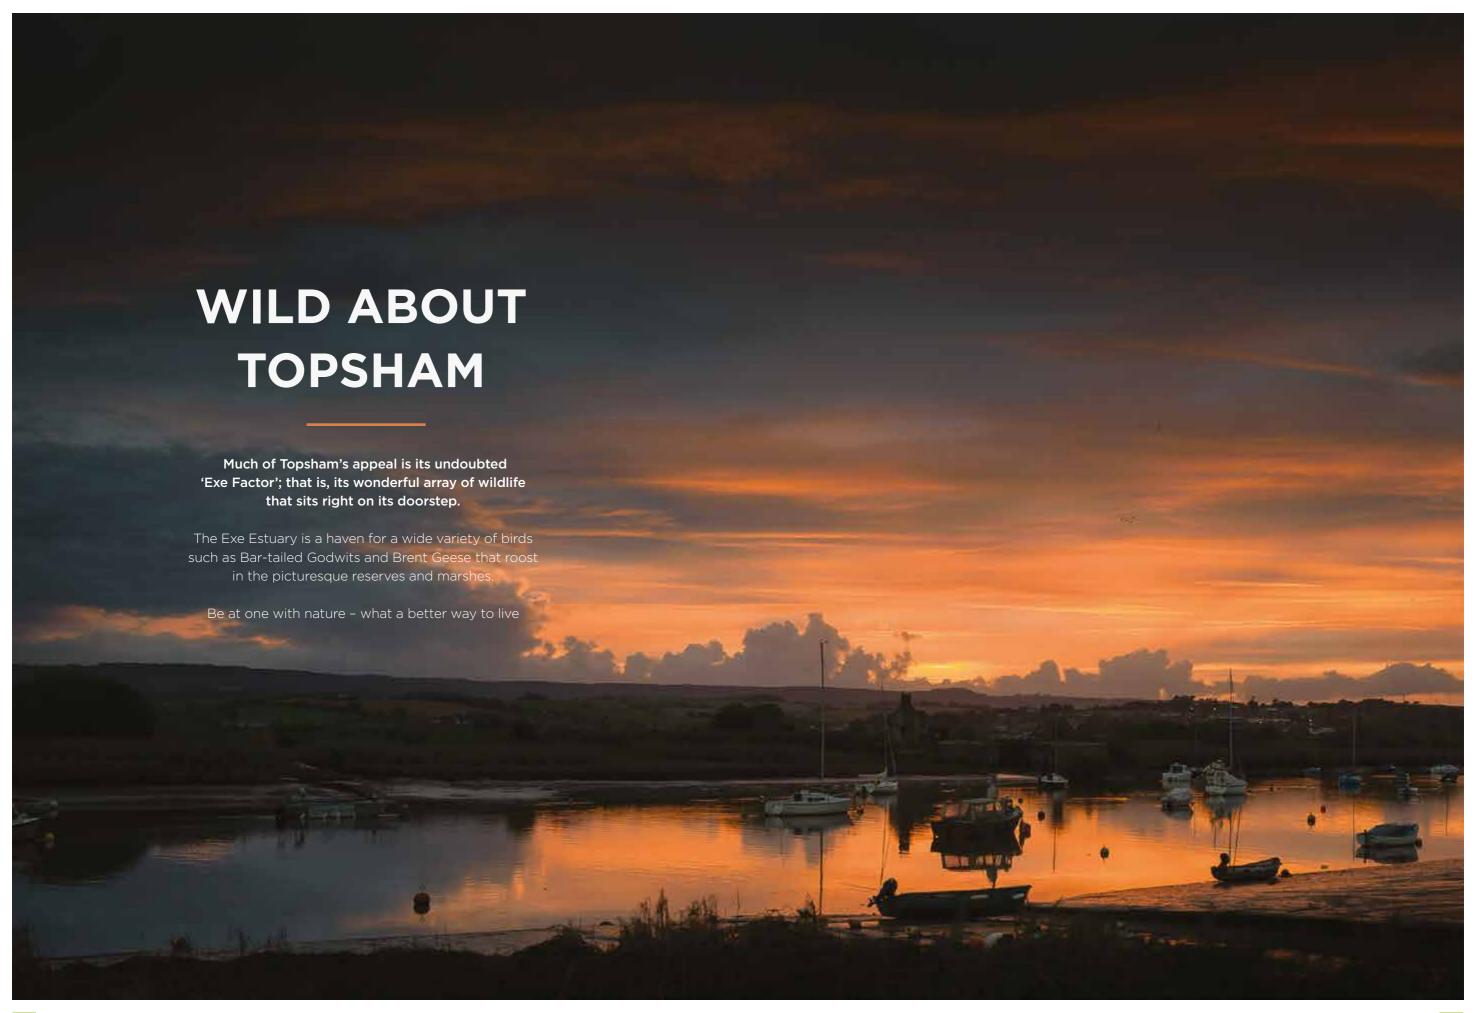



INSPIRATIONAL INTERIORS AND EXTERIORS

66

Such quality and finesse is only possible with a dedication to using the highest specification materials and using only the best craftsman and installers.

Stunning and inviting from the outside, a Heritage Home at Berkeley Park is also reassuring in its finery and attention to detail from the moment you cross the threshold.

Spacious and carefully proportioned living areas, fitted kitchens of the highest standard and opulent bathrooms enjoy a fluid layout for comfortable and convenient living. Meanwhile, the workmanship and loving care that has gone into every angle, fitting and function is evident throughout.

We believe Berkeley Park will rapidly become Topsham's showpiece development and most sought-after destination. Such quality and finesse is only possible with a dedication to using the highest specification materials, furnishings and appliances, and using only the best craftsmen and installers.

The energy-efficiency of these Zerocarbon homes confirms Heritage Homes' dedication to a low-carbon future that doesn't compromise on either comfort or luxury.

In addition, the latest security technology is applied to every home, and we've designed the exterior spaces to complement and enhance the interior - and to provide yet more reassurance that an investment in Berkeley Park is a wise one.





Energy

FUTURE-PROOF EFFICIENC

Concerned about future energy prices? Don't be! Find out why our Zero-carbon homes have style and substance.



Kitchens

ERGONOMIC MASTERPIECE

Every detail is considered in our beautifully designed German kitchens. BOSCH appliances fitted as standard.



Bathrooms

BEAUTIFULLY DESIGNED AND FITTED

A luxurious contemporary space, designed to exceed your expectations



Interiors and Exteriors

HARMONIOUS LUXURY LIVING

Inside and out our homes are finished to our award winning standards.

21



LESS THAN 1% OF NEW HOMES BUILT EVEN GET CLOSE TO BEING RATED AS

ZERO-Carbon

At Berkeley Park, all of our homes are exceptionally energy efficient using air source heat pumps.

A Heritage Home is never style over substance as these homes are packed full of the latest eco tech making savings on your energy bills.

Triple Glazing	Low carbon air source heat pump provides heating and hot water	Photo voltaic Solar Panels fitted as standard
Energy efficient BOSCH appliances	Underfloor heating to the ground floor and thermostatic radiators to the first floor	Full cavity fill dense wall insulation

This means lower heating bills, lower energy costs and warmer homes for the future.

ZERO-Carbon Homes

Thanks to an array of eco-friendly technologies Berkeley Park is a landmark development in more ways than one.


These Zero Carbon super insulated homes, A-Rated for energy efficiency, minimize and conserve energy better than any other homes currently being built to today's Building Regulation standards!

Each property features extra-thick insulation in the floors, roof & walls, energy efficient triple glazed windows, underfloor heating provided via the latest generation of Air-Source Heat Pump and fed with free renewable electricity generated via an extensive array of the latest super-efficient PV Solar Panels.

This is how we make each home more energy efficient than any other homes currently being built to the latest Building Regulation standards.

As a Heritage development, each home at Berkeley Park is built to an incredibly high sustainability standard, with an A energy efficiency rating, because we firmly believe that it is the best way to ensure that your home will be comfortable, efficient and modern for years to come.



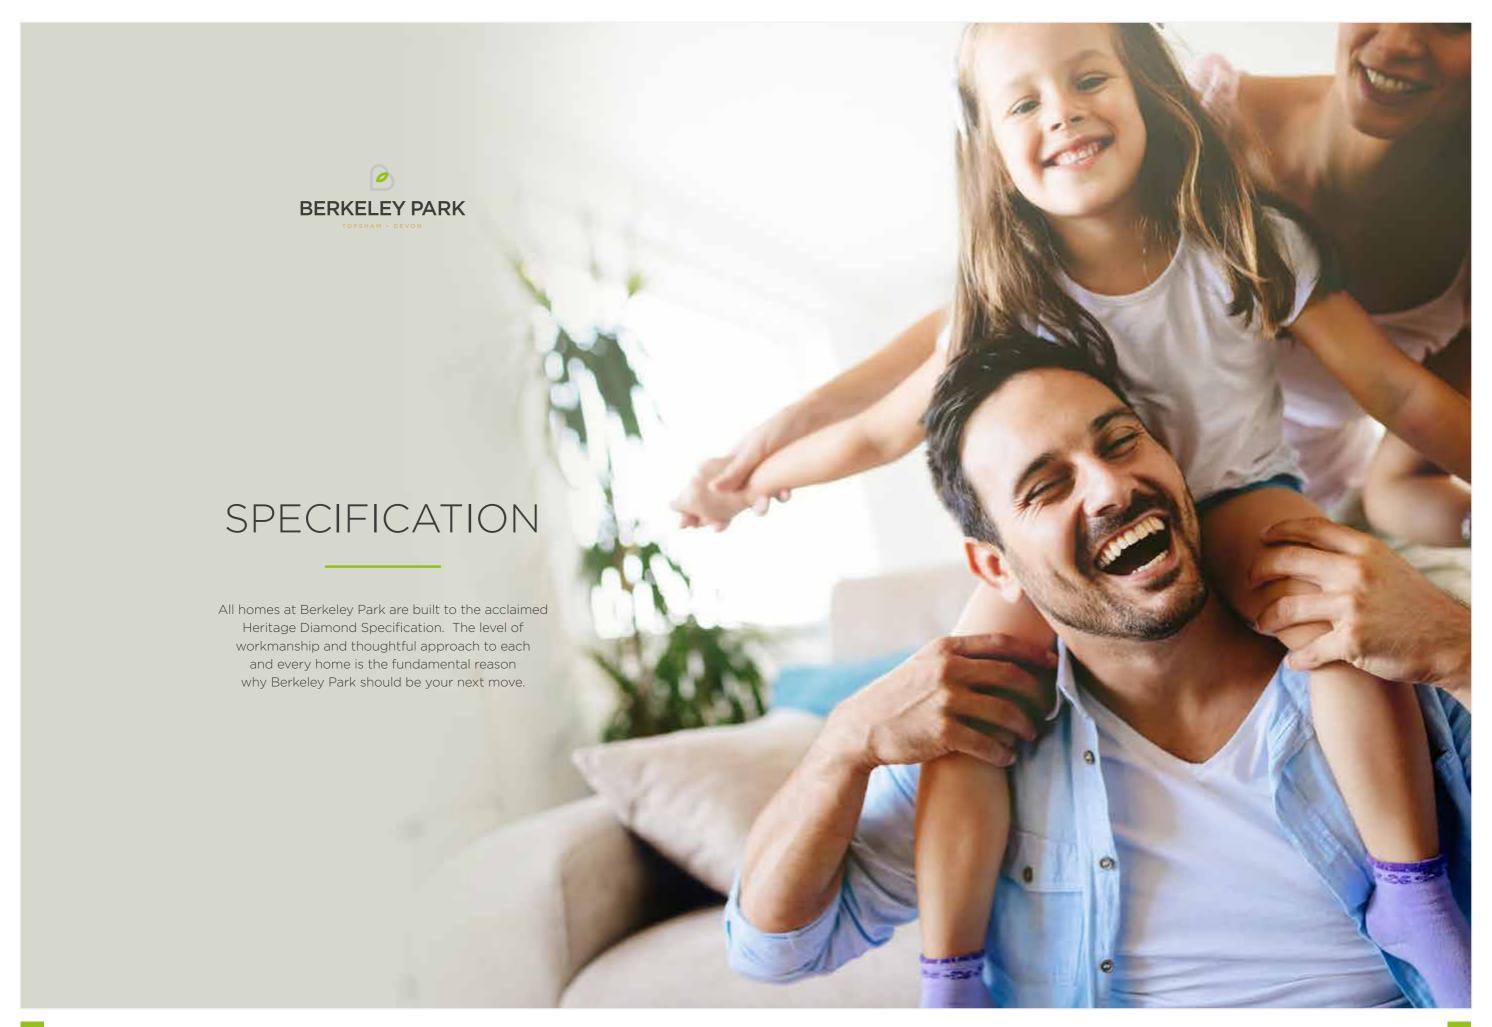



KITCHENS


Every detail is considered in our beautifully designed German kitchens, with BOSCH appliances fitted as standard.



- Quartz stone worktops and upstands as standard in all detached homes
- Laser edge colour matched laminate worktops and upstands to all utility areas
- Glass splashbacks to hob area in all houses as standard
- Bespoke kitchen design features and choice of colours for worktops & kitchen units available from our selected range depending on stage of construction and point of plot reservation

www.heritagehomes.co.uk

- Flush ceiling spot lighting with low energy LED bulbs throughout
- Stainless steel one-and-a-half bowl FRANKE sink unit with Grohe contemporary mixer tap
- The latest contemporary BOSCH integrated kitchen appliances are included within the Heritage Specification
- Eye level double oven
- Flush electric induction hob with touch controls
- Concealed re-circulating cooker and separate extractor fan
- Integrated Fridge/Freezer
- Integrated Dishwasher
- Space and plumbing for washing machine

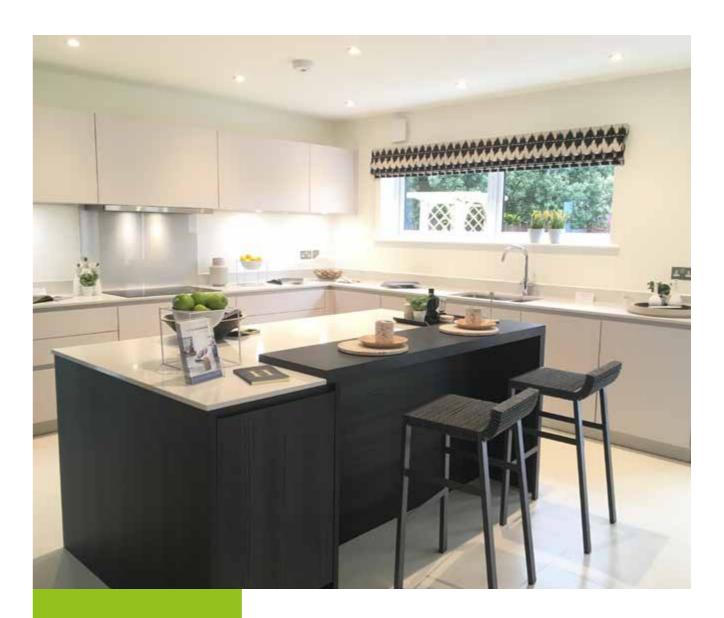

Pronorm Kitchens

TO EXCEED EXPECTATION

Stunning contemporary
Pronorm German designed
kitchens with 'handleless"
units and pan drawers with
soft close runners.

BOSCH Appliances

FITTED AS STANDARD

The best in modern style, functionality and design with the latest integrated appliances included as standard.

Please note that photos of appliances are not the specific appliances fitted at Berkeley Park.

Luxury Flooring

THE NATURAL CHOICE

For practicality and the perfect aesthetic for your home. A sleek, contemporary look awaits. Either Ceramic tiled floors in two storey homes or Kandean wood effect Longboard flooring in Bungalows.

17

Magazine

kitchens to

breathe heart

and soul into

your home.

dreamy



A space for

relaxation

and pure

luxury.

quiet reflection,


unadulterated

BATHROOMS

A luxurious contemporary space designed to exceed your expectations.

- Luxurious contemporary VITRA bathroom suites with wall hung WC and wall mounted designer basins with chrome bottletraps
- Sleek Grohe monoblock basin mixer tap
- Stunning Watersedge free standing deep luxury bath
- Wall mounted thermostatic Grohe mixer tap with independent "hair wash" shower fitting to bath
- Luxury walk-in shower enclosures with glass screen, flush contemporary shower valves, multifunction shower head on variable riser plus large overhead shower drench head in en-suites
- Contemporary low rise walk-in shower trays
- Bathroom walls, where fitted with appliances, are tiled with stunning large format tiles from our contemporary range

- Electric shaver point to each bathroom with supply for illuminated mirror or cabinet (available as cost upgrade)
- Luxury heated towel rail in both main bathroom and ensuites operated from the main heating system (not electrical)
- Flush ceiling spot lighting with low energy LED bulbs
- Cloakroom/WCs fitted with stylish contemporary wall hung suites and tiled splash backs to both basin and WC.
- Two storey homes Bathroom & Cloakroom tiled floors from our selected range with option* of Karndean wood effect plank flooring.
- Bungalows Bathroom & Cloakroom floors fitted with Karndean wood effect Longboard flooring.

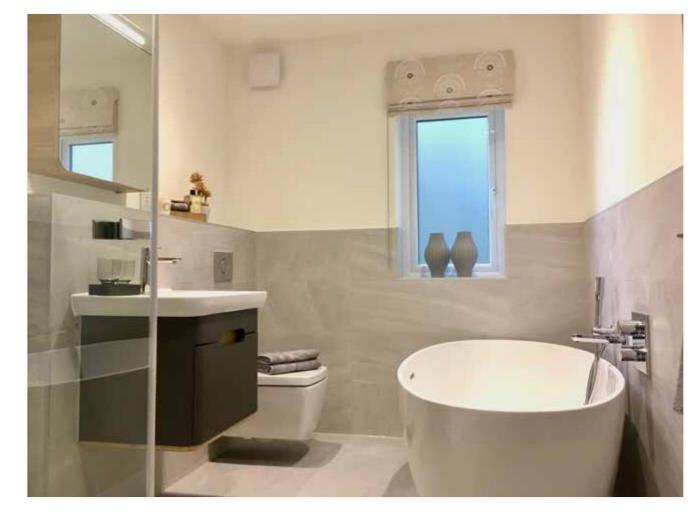



Freestanding Luxury Bath

BEAUTIFULLY DESIGNEL

The freestanding bath is the centrepiece of many a beautiful, modern bathroom with its clean lines and minimal style.



Stunning Italian Tiles

PERFECTLY SCULPTED

Part tiled contemporary bathroom floors with tiles from our selected range.



Simply Stunning

Only the very best brands, Vitra, & Grohe have been hand selected to ensure luxury fuses effortlessly with day to day modern living.



Nothing is left

to chance as

great care is

a supreme

standard

of living

taken to create

accommodation

THE FINER DETAILS

Fantastically fitted for a finish beyond compare

- Air source heat pump with underfloor heating to ground floor and thermostatic radiators to the first floor (where applicable)
- Exceptional quality contemporary oak veneer flush finished internal doors
- Modern high quality door furniture with contemporary handles on round rose
- Sleek contemporary "Pencil Round' skirtings and architraves - egg shell finish
- Extensive TV and telephone points (TV aerial not included)
- Mains smoke detectors and burglar alarm with infrared sensors
- Stunning contemporary staircases with hardwood handrails, spindles and balusters to both staircase and first floor balustrades
- Stylish fitted entrance porch light with PIR detector and rear entrance light

- Outside tap and power point (position varies)
- Low maintenance high quality uPVC triple glazed windows, French doors or sliding doors (where appropriate) finished in grey RAL colour to match fascias and soffits
- · Elevations finished in high quality smooth render and handmade rustic Brick
- Roof coverings vary from plot to plot but will be a combination of natural slate and the latest single ply roof membrane with 20 year guarantee
- Paving and Patios where shown finished with matching contemporary paving slabs
- Driveways finished with low maintenance block paviours
- · Rear garden gates as per Site Plan. Side gates where not shown are available as a cost upgrade
- Electric car charging points fitted as standard



Outside is just as important

Landscaped gardens with turf and/or shrubs to the front. Rear gardens turfed with bark mulch beds where applicable.



First impressions last

Highly thermally insulated contemporary front entrance door with high security locking mechanism and large contemporary stainless steel pul handle and ironmongery



It's cold outside

On those extra-cold days, stay in your car with electric remote controlled fully insulated garage doors with draught seals and two radio remote controls.



Security

All homes at Berkeley Park have been carefully designed with security in mind. Locks are high security and the front entrance door has in addition a fully insulated aluminium shell and high performance hinges as well as a high specification security lock. Homes are fitted with PIR detectors coupled with an operational burglar alarm system. PIR detectors on the outside lights ensure that the approach to each house is well illuminated.



Minimising Energy

MINIMISING FUTURE COSTS

Extensive PV solar panels generating renewable electricity are fitted to every home, reducing your energy bills and making it efficient and modern for years to come.





HARTWELL

2 BEDROOM DETACHED BUNGALOW


The Hartwell is the latest addition to our 'Future' Collection and introduces a spacious easy to maintain two bedroom bungalow to our portfolio.

Everything about this home is designed for ease of use With a beautiful high quality kitchen including BOSCH but there is nothing boring about this bungalow. The striking contemporary design and white render mixed with rustic facing brick and clean modern grey windows creates a striking bold look.

This home has been conceived to provide the most energy efficient and easily maintained home which is perfect for retirement and offers the latest cost saving heating systems, using an Air-Source Heat Pump supplied with free renewable electricity from the PV solar panels on the roof. If you have decided to buy an electric car then you will be even more impressed that an electric car charger is fitted as standard.

appliances, stunning bathroom with both free-standing bath and a walk-in shower enclosure, large format tiling and Grohe brassware, luxury exudes every inch of your home. The clever design also provides ample storage including a rear lobby perfect for hanging hats and coats with door to a utility room which also has direct access to the garage.

Packed full of the latest eco-credentials making savings on your energy bills as well as underfloor heating, this is a rare home that will stand out from the crowd.

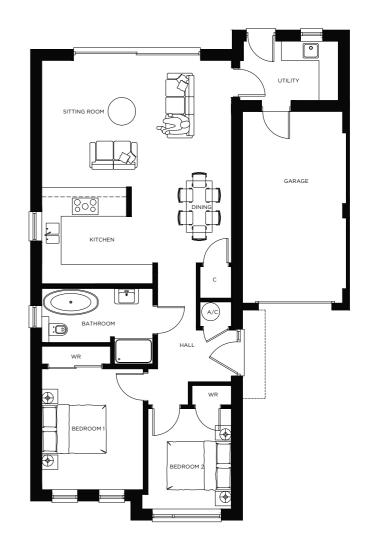

GROUND FLOOR

Hall with airing co	upboard		Bedroom 1	3.16m x 3.76m	10'4" x 12'3"
Sitting Room	5.90m x 6.94m	19'4" x 22'8"		+ W/R	+ W/R
Kitchen/Dining	5.90m x 3.00m	14'3" × 12'0"	Bedroom 2	2.59m x 3.12m	8'5" x 10'2"
	inc Cbd	inc Cbd		inc W/R	inc W/R
Utility	3.06m x 1.84m	10'0" x 6'0"	Bathroom	3.46m x 2.35m	11'4" × 7'7"
Garage	5.96m x 3.23m	19'6" x 10'6"			

PLOT NUMBERS

10	11	12	13
. •			

To arrange a viewing please call +44 (0)1392 822066 www.heritagehomes.co.uk





OXLEY

2 BEDROOM DETACHED BUNGALOW


If you thought bungalows didn't have character, think again! This home has it in spades!

Beautiful contemporary design, full height glazing, large integrated front entrance porch and rustic handmade brick combined with clean white render give this home a real wow factor. But where it really scores is the generous airy interior coupled with its super insulated energy efficient design, low running costs and easy maintenance.

Heating and hot water both come from the very latest energy efficient Air-Source Heat Pump fed with free renewable electricity from PV Solar Panels on the roof making this a Zero Carbon home with the highest A+ Rated energy

efficiency you can get. So no rapidly rising Gas bills to worry about here!

If you want the perfect easily maintained home yet with all the space, you will not be disappointed. Two spacious double bedrooms with two luxurious bathrooms, (one en-suite), coupled with an approximately 19ft square generous living space, with lots of glass facing the garden and fabulous well fitted luxury kitchen including the latest BOSCH modern appliances, mean this home will, without doubt, exceed your expectations.

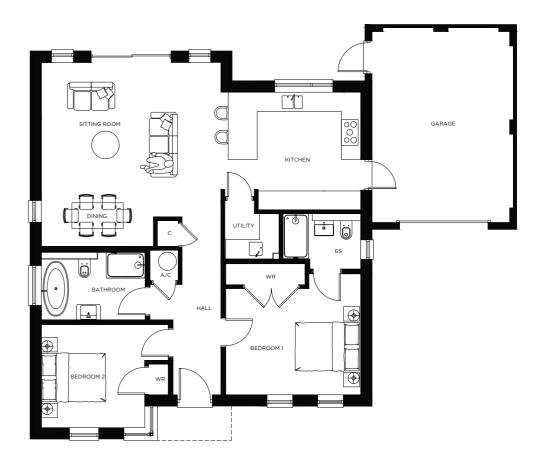

GROUND FLOOR

Hall with airing co	upboard		Bedroom 1	4.20m x 3.79m	13'8" x 12'4"
Sitting/Dining	5.62m x 5.73m	18'4" x 18'8"		+ W/R	+ W/R
	inc Cbd	inc Cbd	En-Suite	2.42m x 1.73m max	7'9" x 5'7" max
Kitchen	4.35m x 3.66m max	14'3" x 12'0" max	Bedroom 2	3.95m x 3.23m	13'0" × 10'6"
Utility	1.69m x 1.41m	5'5" x 4'6"		inc W/R	inc W/R
Garage	6.06m x 4.40m	19'9" x 14'4"	Bathroom	3.23m x 2.11m	10'6" x 6'9"

PLOT NUMBERS

5	6	9	32	54
---	---	---	----	----






DENTON


3 BEDROOM DETACHED HOUSE

If contemporary style and luxury is what you seek then you'd be hard pushed to find a better value three bedroomed home with finer credentials.

Practical living has been taken care of with a beautifully equipped and generous German kitchen which not only has oodles of top quality contemporary units, but also a fabulous breakfast bar and full range of BOSCH kitchen appliances. Three good bedrooms and two spacious designer bathrooms, both with walk-in showers make this family home work well for everyone.

Yet it's the added extras and first class finish that will keep style seekers smiling. Photovoltaic Solar Panels and air source heat pumps to generate renewable electricity to light and heat your home, means this family home will not only be the envy of others but will also not break the bank for running costs. This is one of our most popular house types and is a really well planned family home.

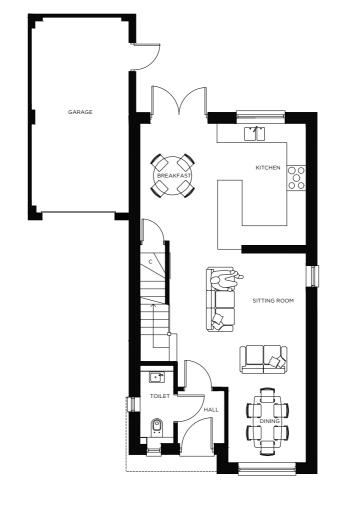

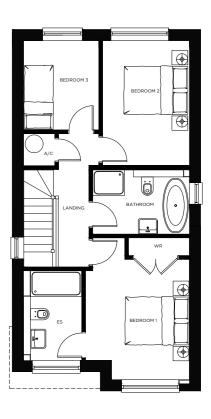

GROUND FLOOR

FIRST FLOOR

Hall			Landing with airi	ng cupboard	
Cloaks/WC	1.05m x 2.44m	3'4" x 8'0"	Bedroom 1	3.26m x 3.77m max	10'7" x 12'4" max
Sitting Room	7.06m x 4.29m max	23'2" x 14'1" max		+ W/R	+ W/R
Kitchen/Dining	5.20m x 3.68m	17'1" × 12'1"	En-Suite	1.83m x 2.81m	6'0" x 9'2"
	+ Cbd	+ Cbd	Bedroom 2	2.72m x 3.91m	8'9" x 12'8"
Garage	6.14m x 3.06m	20'1" x 10'1"	Bedroom 3	2.36m x 2.80m	7'7" × 9'2"
			Bathroom	3.03m x 2.01m	9'9" x 6'6"

PLOT NUMBERS

17 50



To arrange a viewing please call +44 (0)1392 822066 www.heritagehomes.co.uk





PETWORTH


3 BEDROOM DETACHED HOUSE

Tradition meets contemporary modern living with this fabulous three bedroomed beauty of a home.

Warmth exudes from the Petworth even from the outside with the use of rustic handmade brick, contrasting with sophisticated clean render and smart contemporary windows filling the interior with sunlight.

Once inside, a hallway with space to kick off your shoes lets you shed the stress of the outside world and keep your huge living area as a wonderful relaxation sanctuary. Add to that your German engineered Pronorm kitchen/diner filled with luscious luxuries like Grohe designer taps to BOSCH integrated appliances and your ground floor living space is sorted. The treats continue upstairs where design accents abound from the feature freestanding bath, master bedroom en-suite with walk-in drench shower, together with stylish contemporary wall tiles and matching floors. Impressive and practical for the way you like to live today



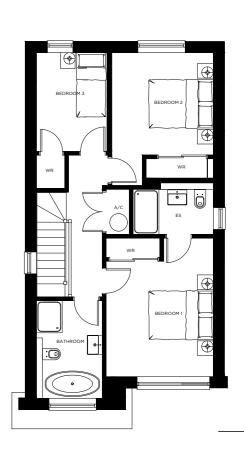

GROUND FLOOR

Hall			FIRST FLOOR		
Cloaks/WC	2.56m x 1.05m	8'4" x 3'4"	Landing		
Living Room	6.33m x 4.37m max	20'8" x 14'3" max	Bedroom 1	4.31m x 2.33m	14'1" x 7'6"
Kitchen/Dining	5.48m x 3.06m	18'0" x 10'0"		inc W/R	inc W/R
Utility	1.39m x 1.02m	4'6" x 3'3"	En-Suite	2.49m x 1.60m	8'2" x 5'2"
Garage	5.69m x 3.40m max	18'7" x 11'2" max	Bedroom 2	4.13m x 3.16m max	13'5" x 10'4" max
				inc W/R	inc W/R
			Bedroom 3	3.07m x 2.20m	10'1" × 7'2"
				+ W/R	+ W/R
			Bathroom	3.04m x 2.05m	10'0" x 6'7"

PLOT NUMBERS

45





HARLINGTON

3 BEDROOM DETACHED BUNGALOW

If you are looking for easy living, low energy bills but in a stunning contemporary package with lots of space for all your favourite things, then the Harlington bungalow is an absolute winner!


This generous three bedroom Bungalow offers the lot!

Three double bedrooms and two beautifully fitted luxurious bathrooms, plenty of storage space and a spacious open plan living space overlooking the garden with lots of light flooding through the extensive triple glazing, give this modern home a very comfortable relaxed feel. Add in the stunning German contemporary kitchen with the high-quality BOSCH appliances, underfloor heating and hot water provided by the very latest generation energy efficient Air-Source Heat Pump using free renewable electricity from the extensive PV Solar panels on the roof and you have an amazing energy efficient and super warm

Zero Carbon home, which avoids any costly gas bills and will be easy on your bank balance.

The little things that make such a difference include a rear hallway with direct access under a covered canopy from the driveway that makes it easy to unload your shopping, or access the garage from indoors, or indeed have that extra space to kick off your shoes and hang coats.

This really is a very special contemporary bungalow!

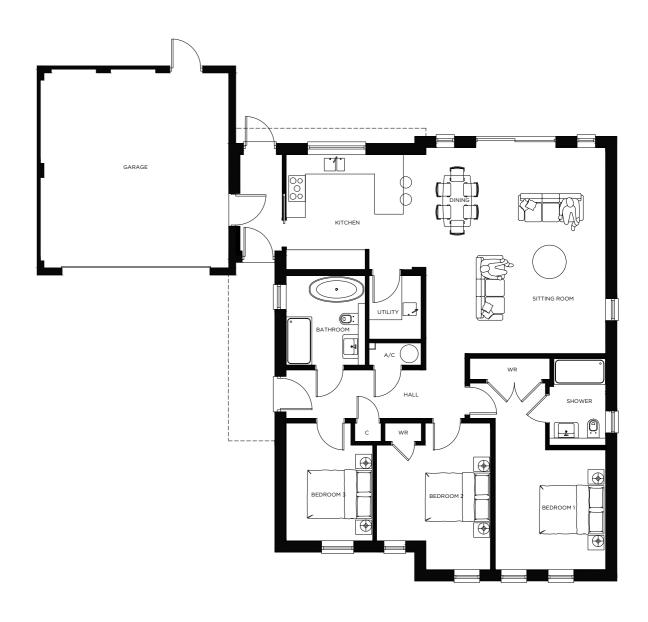

GROUND FLOOR

Hall with airing c	supboard and cupboard		Bedroom 1	3.43m x 3.73m	11'3" × 12'2"
Sitting/Dining	5.59m x 6.41m	18'3" × 21'0"		+ ALCOVE & W/R	+ ALCOVE & W/R
Kitchen	4.35m x 3.57m	14'3" × 11'7"	En-Suite	1.75m x 2.70m	5'7" x 8'9"
Utility	1.62m x 1.97m	5'3" x 6'5"	Bedroom 2	3.54m x 4.56m max	11'6" x 15'0" max
Garage	5.87m x 6.19m	19'3" × 20'3"		inc W/R	inc W/R
			Bedroom 3	2.70m x 3.66m max	8'8" x 12'0" max
			Bathroom	2.46m x 2.78m	8'1" x 9'1"

PLOT NUMBERS

7	53	60





HARCOURT

3 BEDROOM DETACHED HOUSE


It's striking contemporary design that elevate the three bedroomed Harcourt from a practical working home to a sanctuary that makes you relax the second you step through the wide front door into a really generous hall-way with large cloaks cupboard big enough to swallow all the family coats and boots.


The clever open plan design of the ground floor makes and Vitra come as standard. Along with all these this spacious 3 bed design seem cavernous.

Iuxuries you'll be pleased to note there's three do

The sophisticated contemporary feel continues with stunning interior details including handleless German designer kitchen from Pronorm with pan drawers with soft close runners making the kitchen shout quality. Glinting designer accents from BOSCH, Franke, Grohe

and Vitra come as standard. Along with all these luxuries you'll be pleased to note there's three double bedrooms, plenty of storage, a handy garage and that must have utility room. All this comes complete with Zero Carbon credentials, an A-rating for energy use and low running costs in a superb location that belies belief you're only ten-minute drive from Exeter Cathedral and everything the city has to offer.

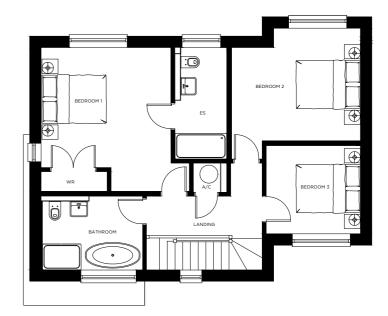

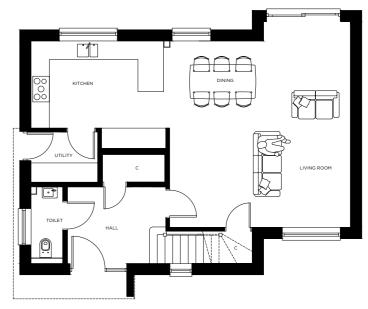

GROUND FLOOR FIRST FLOOR

Hall with cupboard			Landing with ai	Landing with airing cupboard		
Cloaks/WC	2.39m x 0.99m	7'8" x 3'2"	Bedroom 1	4.48m x 4.04m	14'7" × 13'3"	
Living/Dining	6.40m x 5.63m	21'0" x 18'5"		inc W/R	inc W/R	
Kitchen	4.31m x 2.71m	14'1" x 8'9"	En-Suite	3.48m x 1.62m	11'4" x 5'3"	
Utility	2.08m x 1.57m	6'8" x 5'2"	Bedroom 2	4.01m x 3.51m	13'2" × 11'5"	
			Bedroom 3	2.94m x 2.75m	9'6" × 9'0"	
			Bathroom	3.12m x 2.30m	10'3" × 7'5"	

PLOT NUMBERS

14	15	16	18	52





SALTRAM

3 BEDROOM DETACHED HOUSE


It's both style and substance that elevate the three bedroomed Saltram from a practical working home to a sanctuary that makes your heart swell and shoulders relax the second you sweep into your own drive.


The attractive mix of warm rustic brick and crisp render, give a sophisticated curb appeal before you even step through the front door.

This feel continues with stunning interior details. A well equipped, chic and spacious kitchen will please even the most masterful of chefs, with its state of the art BOSCH tech and uber cool handleless units with deep pan drawers. The kitchen runs beautifully into

the dining space with views over the garden and in turn, you are gently led into the generous & tranquil living area.

To find all this and outstanding eco-credentials with free renewable electricity from extensive PV solar panels feeding an Air-Source Heat Pump for all the heating and hot water, it really makes for an exceptional package.

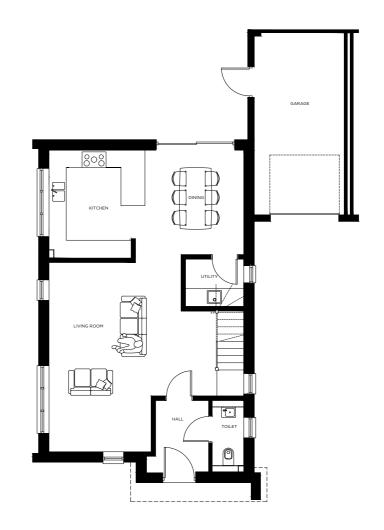

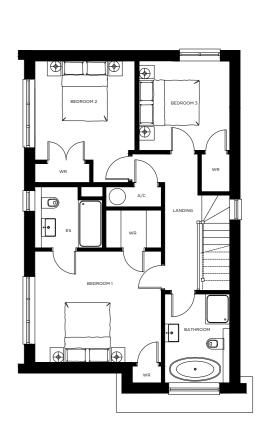

GROUND FLOOR	FIRST FLOOR

Hall			Landing with airing cupboard		
Cloaks/WC	1.05m x 2.39m	3'4" x 7'8"	Bedroom 1	4.22m x 3.71m + w/R	13'8" x 12'2"+ W/R
Kitchen/Dining	6.50m x 3.61m	21'3" x 11'8"	En-Suite	2.25m x 2.03m	7'4" x 6'7"
Living	4.41m x 6.32m	14'5" x 20'7"	Bedroom 2	3.34m x 4.06m + W/R	11'0" x 13'3" + W/R
Utility	1.94m x 1.58m	6'4" x 5'2"	Bedroom 3	3.02m x 2.99m + w/R	9'9" x 9'8" + W/R
Garage	3.01m x 6.08m max	9'9" x 19'9"	Bathroom	2.17m x 2.96m	7'1" × 9'7"

PLOT NUMBERS

51





DERWENT

4 BEDROOM DETACHED CHALET BUNGALOW


The Derwent has been specially designed for flexible modern day living.

The bold and striking external design contains a home saving Heritage home with high quality finishes and a of infinite variations. Want all the benefits and ease of a bungalow, but still want the whole family to come and stay? The Derwent is perfect! Or if you have a family with fast growing up kids about to leave the nest ... need bedrooms now but more living space shortly? The Derwent is perfect! Or do you have an elderly relative that needs a ground floor bedroom and bathroom? The Derwent fits the bill!

This spacious Chalet Bungalow offers many different advantages but still also offers a Zero Carbon energy luxurious specification.

As with all new Heritage homes, the Derwent is both a Zero Carbon, super insulated, home and A-Rated for energy efficiency. With an Air-Source Heat Pump providing all the heating and hot water, a substantial number of PV solar panels on the roof feeding free renewable electricity and an electric car charging point fitted as standard, this home is light-years ahead of most existing homes when it comes to sustainable comfortable living.



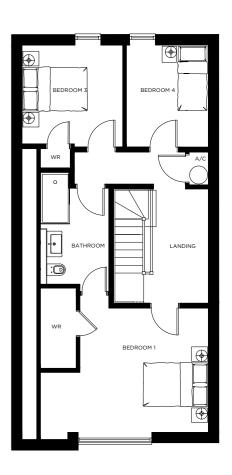

GROUND FLOOR

Hall with cupboard			Landing with linen cupboard		
Cloaks/WC	0.93m x 1.89m	3'1" x 6'2"	Bedroom 1	5.23m x 3.87m max	17'2" x 12'7" max
Sitting/Dining	5.80m x 4.52m	19'0" x 14'8"		inc W/R	inc W/R
Kitchen	2.70m x 3.06m	8'9" x 10'0"	Bedroom 3	3.13m x 3.07m	10'3" × 10'1"
Hallway				+ W/R	+ W/R
Utility	2.97m x 1.65m	9'7" x 5'4"	Bedroom 4	2.55m x 3.18m	8'4" × 10'4"
Bedroom 2	3.36m x 4.10m max	11'0" x 13'5" max	Bathroom	2.13m x 2.98m	6'9" x 9'8"
Bathroom	2.32m x 2.65m	7'6" x 8'7"			
Garage	5.63m x 3.17m	18'5" x 10'4"			

FIRST FLOOR

PLOT NUMBERS

1	2	3	46	47	61

To arrange a viewing please call +44 (0)1392 822066 www.heritagehomes.co.uk



HERITAGE

Many housebuilders use the word, but heritage really is integral to the design and creation of our exceptional British homes. For us, heritage is as much about the here and now, and the future, as it is the past.


Your prestigious home is a timeless statement of quality and craftsmanship - providing an outward expression of exquisite taste and enduring style, and a personal sense of place and belonging.

With these themes central to our design brief, each and every Heritage Home is conceived and constructed with proven dedication and expertise, and meticulous attention to the finer details we know matter so much.

All this, of course, must come hand in hand with the very highest

environmental standards we've become synonymous with. With Heritage Homes, we've proven that energy efficiency and low-carbon technology can - and should come hand in hand with superior quality and timeless appeal. And that applies across our portfolio, from contemporary detached family homes to character cottages and stylish apartments.

Perhaps it's because we put the people who will live in a Heritage Home at the very heart of our creation, from the very start of the design process.

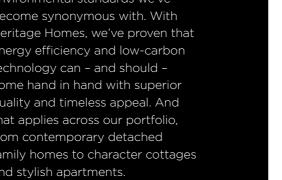









To see why we are award winning watch our latest video.

Get a closer look at our stunning developments in Exeter by watching a video of a guided tour of Holland Park.

Visit our website today www.heritagehomes.co.uk/video





LOCATION AND DIRECTIONS

SatNav Postcode: EX3 OLY

From M5 southbound, exit the motorway at junction 30.


At the roundabout under the motorway take the third exit onto the A379 dual carriageway following signs for Exeter.

Proceed on the dual carriageway for approximately one mile through two sets of traffic lights then exit left following signs for the City Centre.

On joining the next dual carriageway stay in the left hand lane and continue to Countess Wear roundabout.

At Countess Wear roundabout take the first exit onto Topsham Road.

Continue onto Exeter Road toward the centre of Topsham where you will see signage for Berkeley Park on the left

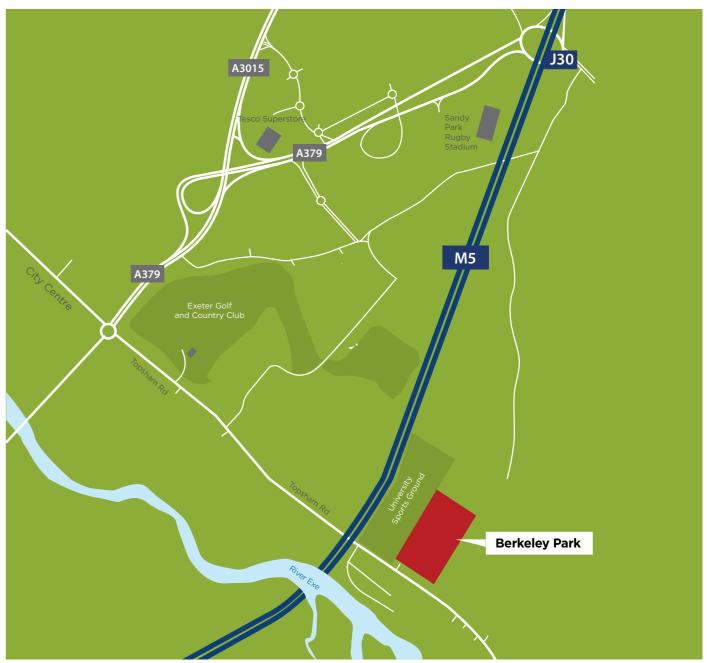



Local Information

BRISTOL 76 miles
PLYMOUTH 46 miles
TAUNTON 32 miles

EXETER CITY CENTRE 4 miles
TOPSHAM CENTRE 650 metres

Trains

TO LONDON PADDINGTON 2hr 15mins approx

Airports

EXETER 6 miles
BRISTOL 66 miles
BOURNEMOUTH 85 miles
HEATHROW 181 miles

www.heritagehomes.co.uk

DISCLAIMER

These particulars are intended to give a fair and substantially correct overall description for the guidance of intending purchasers and do not constitute part of, an offer or contract. Any intending purchasers should not rely on them as statements or representations of fact but must satisfy themselves by inspection or otherwise as to the correctness of each of them. No person in the employment of the Selling Agents has any authority to make or give any representation to warranty, whether in relation to any property or these particulars, nor to enter into any contract relating to the property on behalf of the Heritage Homes. Computer Generated Images (CGi's) are intended only for illustrative purposes and are subject to interpretation. Actual finishes, details and any landscaping will vary from plot to plot. Please refer to the working plans on site.

Floor plans and Site Plans are for identification purposes only and are not to scale. They do not form part of any contract for the sale of any property. All dimensions shown are approximate structural dimensions and are scaled from plans prior to construction. No allowance has been made for the thickness of plasterboard or skirtings. Dimensions may vary during the course of construction and purchasers should verify dimensions on site. They should not be relied upon to determine space for furniture, appliances or for fitting carpets. Kitchen and bathroom layouts may be subject to reorientation and are given as a guide. Whilst we endeavour to make our sale particulars accurate and reliable, if there is any point, which is of particular importance to you, please contact our Sales Office and we will be pleased to check the information for you, particularly if contemplating travelling some distance to view the property. No responsibility can be accepted for any expenses incurred by any intending purchasers in inspecting properties that have been sold or withdrawn.



Berkeley Park is covered by a premier guarantee 10-year warranty.





Heritage Homes 1A Newton Centre Matford Business Park Exeter, Devon EX2 8GN

T: 01392 822066

Selling Agent:



Jackson-Stops 10 Southernhay West Exeter EX1 1JG

T: 01392 214222 www.jackson-stops.co.uk

www.heritagehomes.co.uk